


PLAN

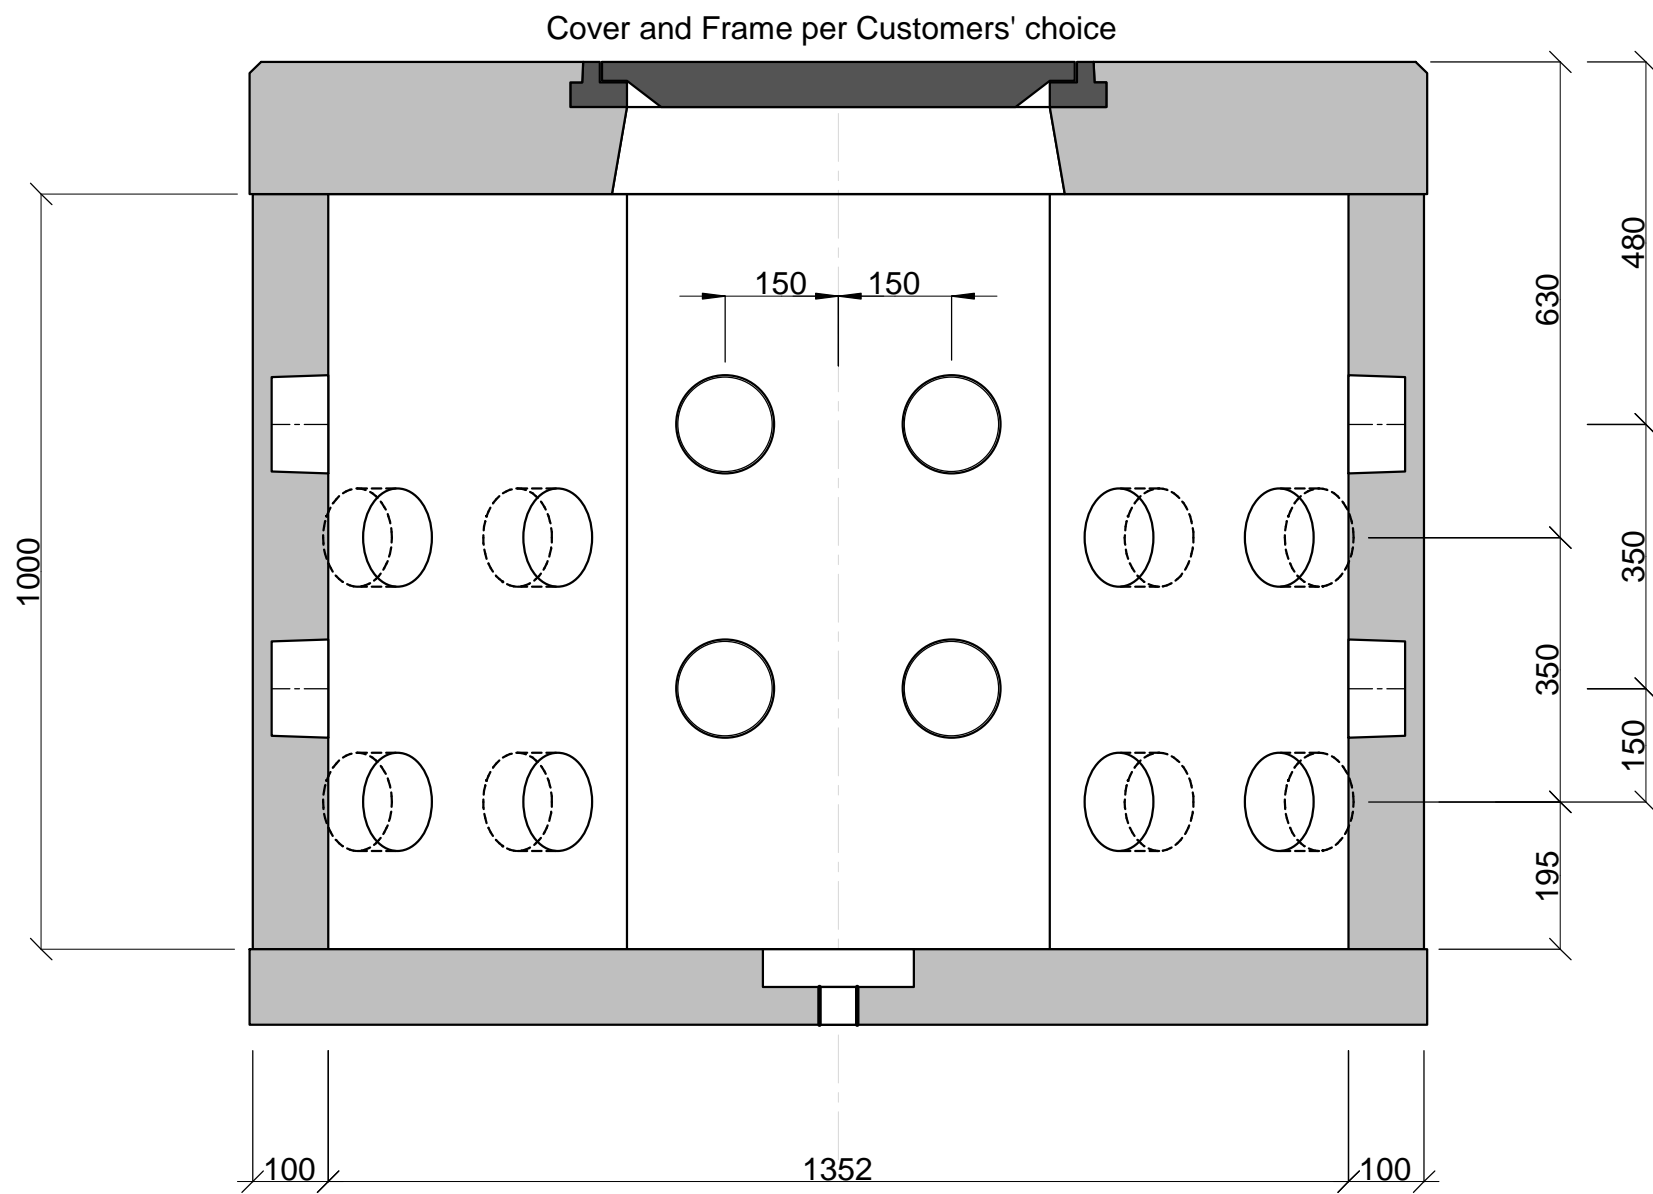

VERTICAL SECTION

VANSTONE DATA SWITCH  
OCTA-MANHOLE

P4-8055

