


DOOR

PLAN

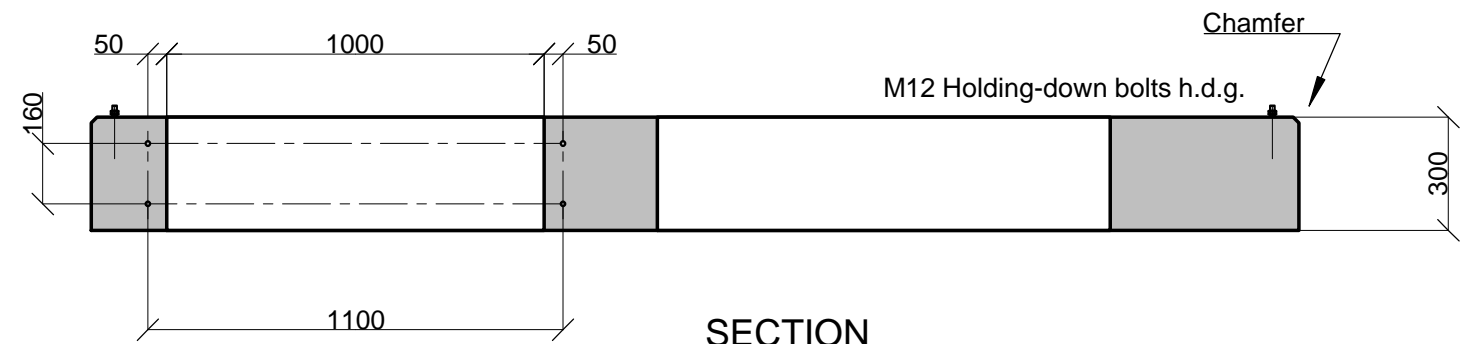

SECTION

**SPECIFICATION**

- Concrete 30MPa reinforced
- Removable MV entry door
- 4 x M12 holding-down bolts
- 3 x 12mmØ flush lifting hooks

P4-8104/1 TYPE "B" INLAND 3.2m  
LONG PLINTH WITH CABLE DOOR

